



FURNITURE LAYOUT + SITE ELEVATION

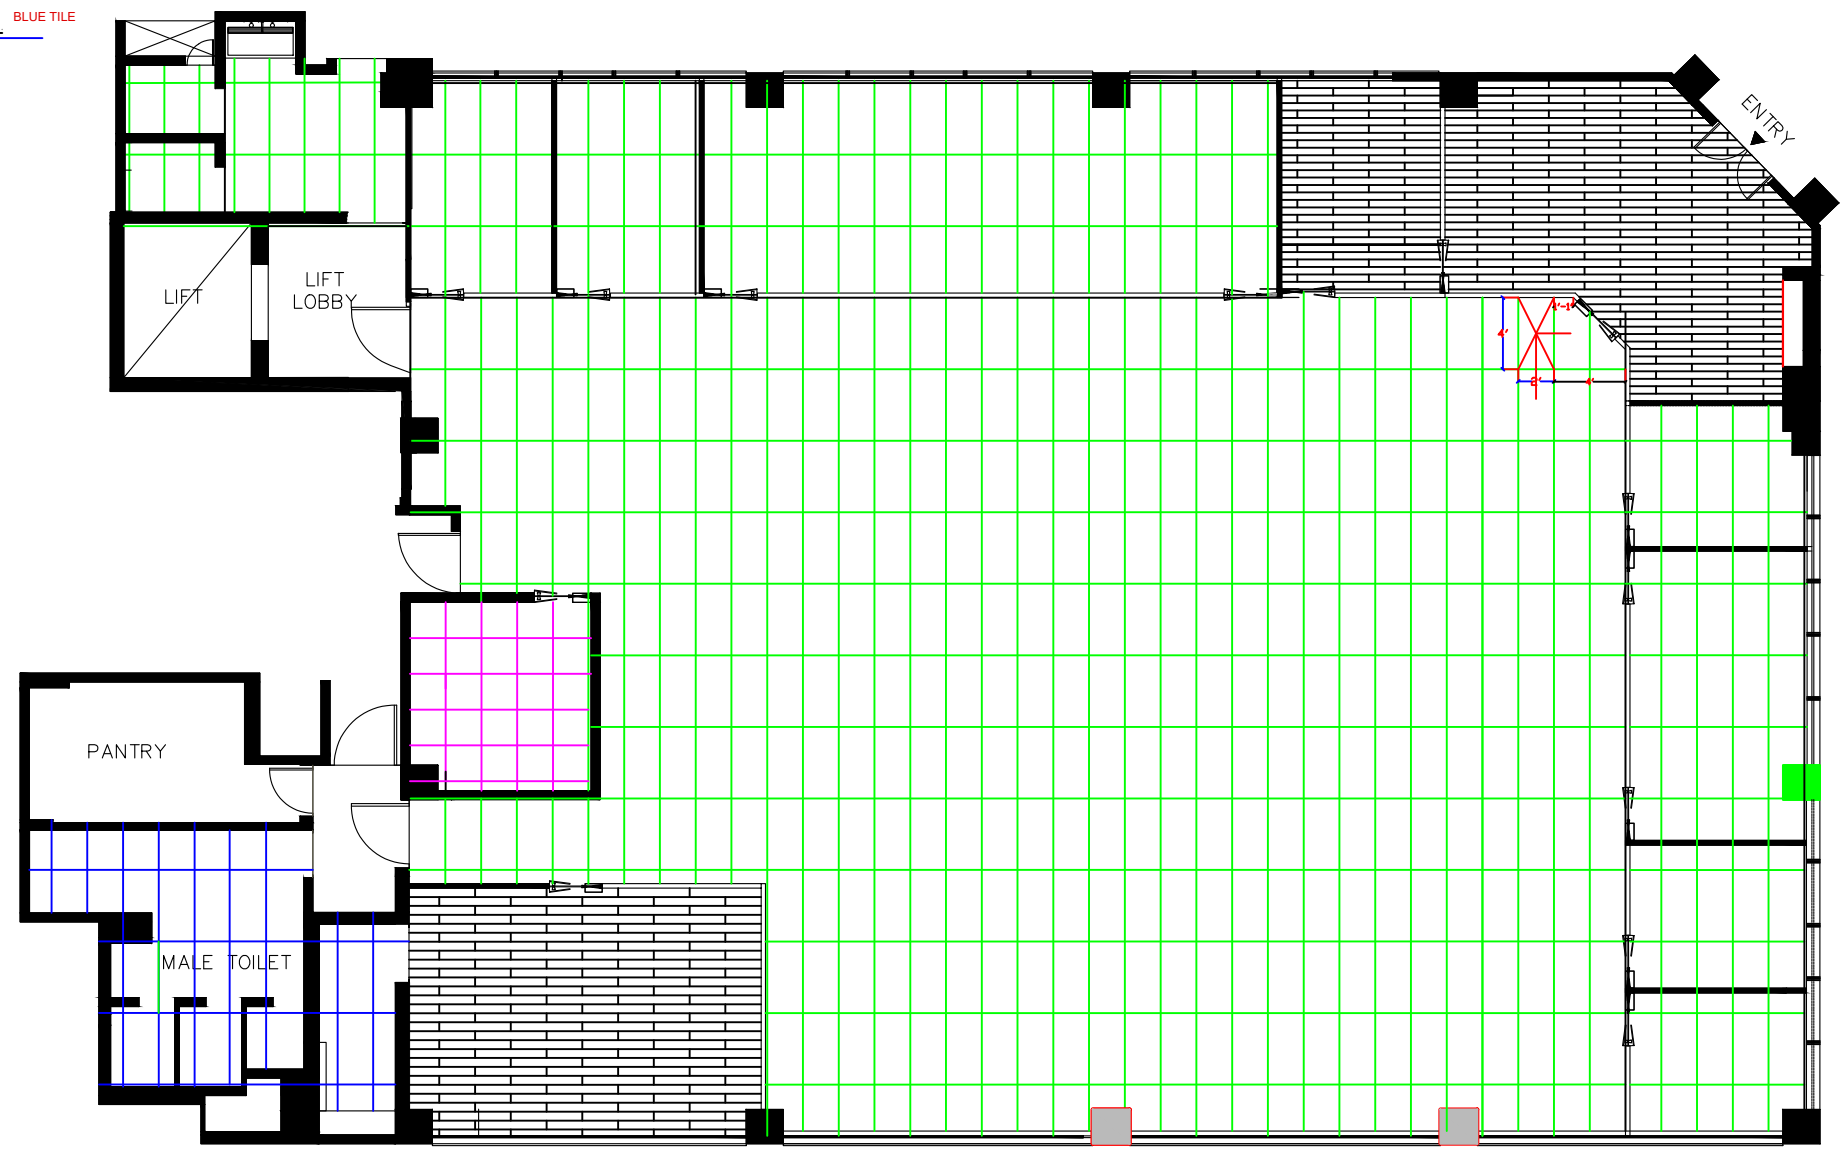

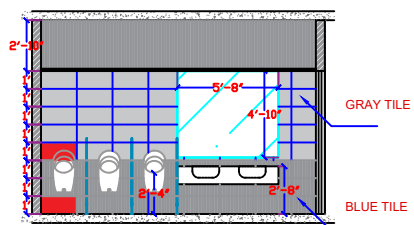


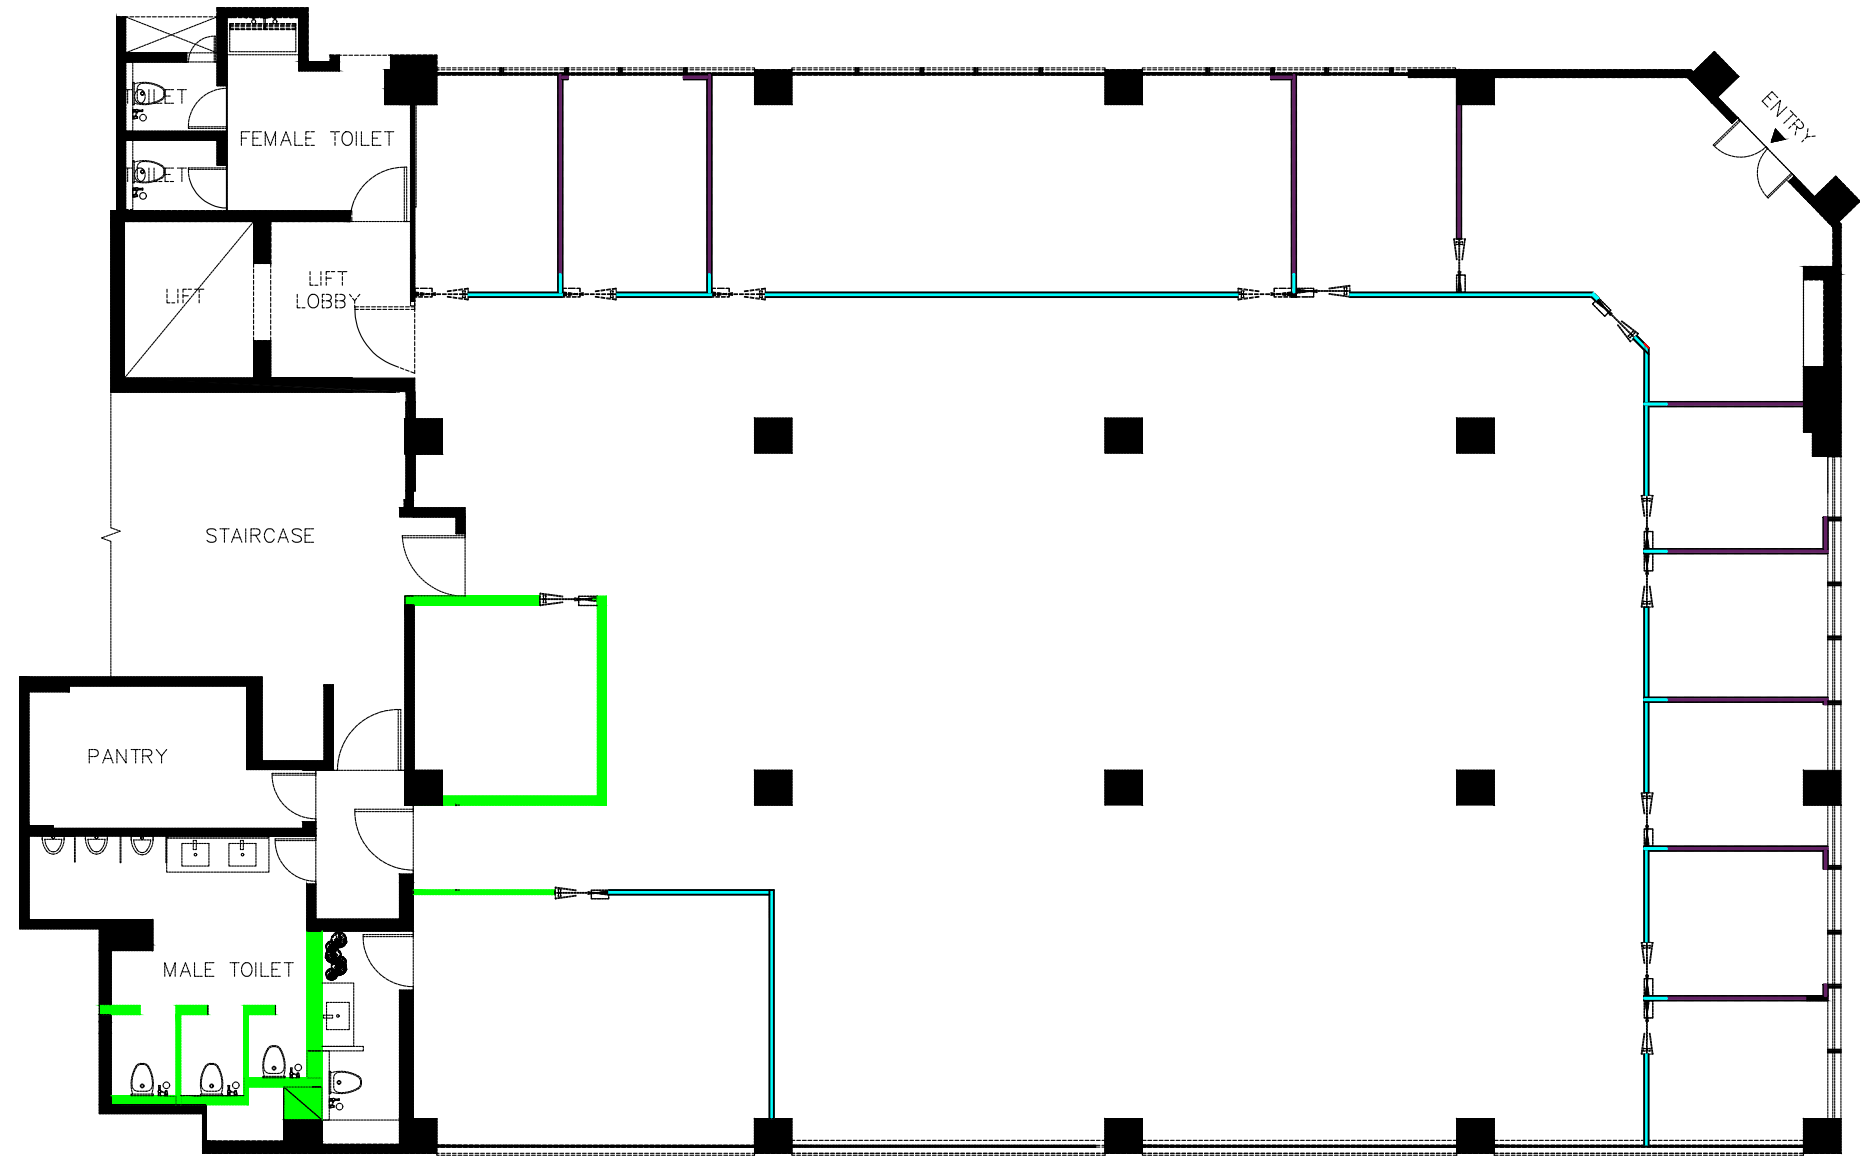
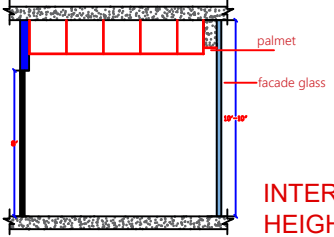
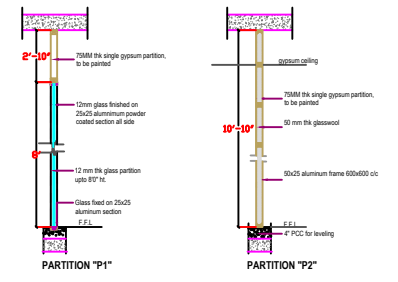
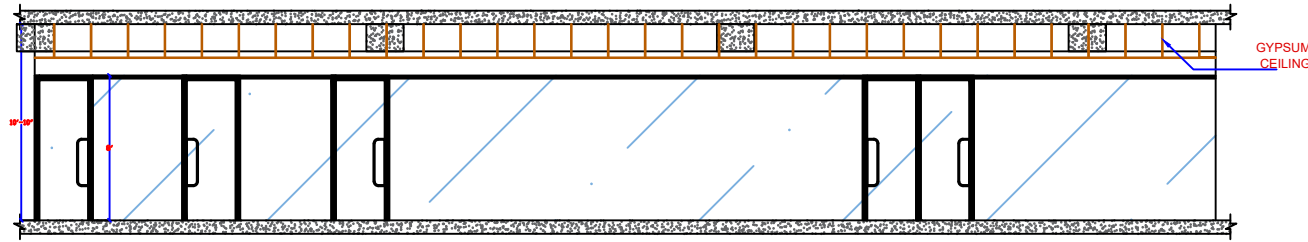
	1200 X 600 - TILE
	1200 X 150 WOODEN LIKE V TILES
	FALSE FLOOR - 300MM HT
	WASHROOM WALL + FLOOR TILES 600 X 1200 (3 COLOURS)

NOTE:






GREEN & BLACK COLOUR CODED TILES IS NOT IN SCOPE (CLIENT'S SCOPE)

FLOORING LAYOUT

	4" SEPOREX WALL + 12mm thk plaster both sides
	75MM THK GYPSUM PARTITION
	25 X25 - ALUMINUM SECTION WITH 10MM THK TOUGHENED GLASS MODULAR PARTITION




WALL, GYPSUM PARTITION & GLASS PARTITION DRAWING

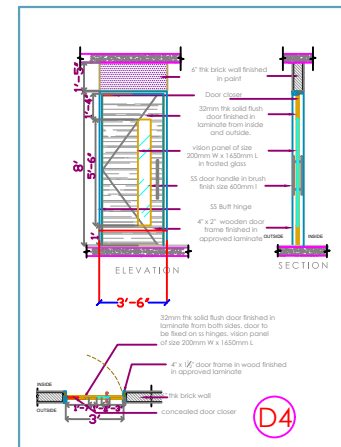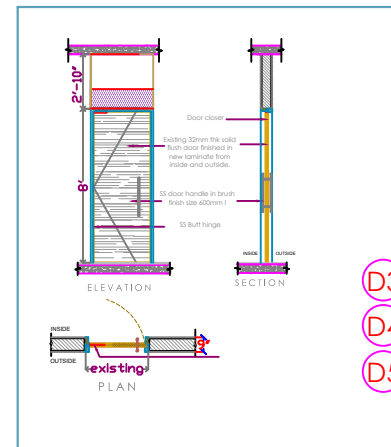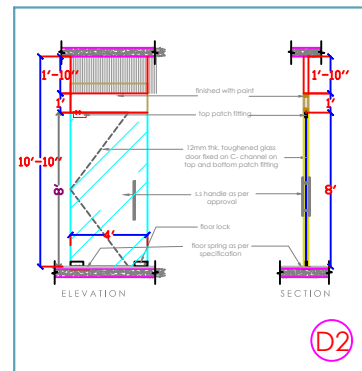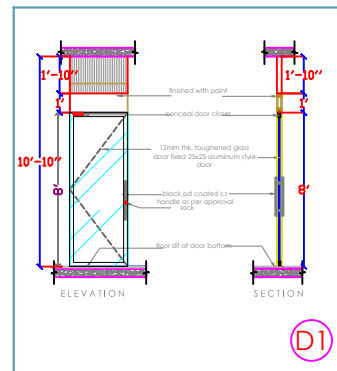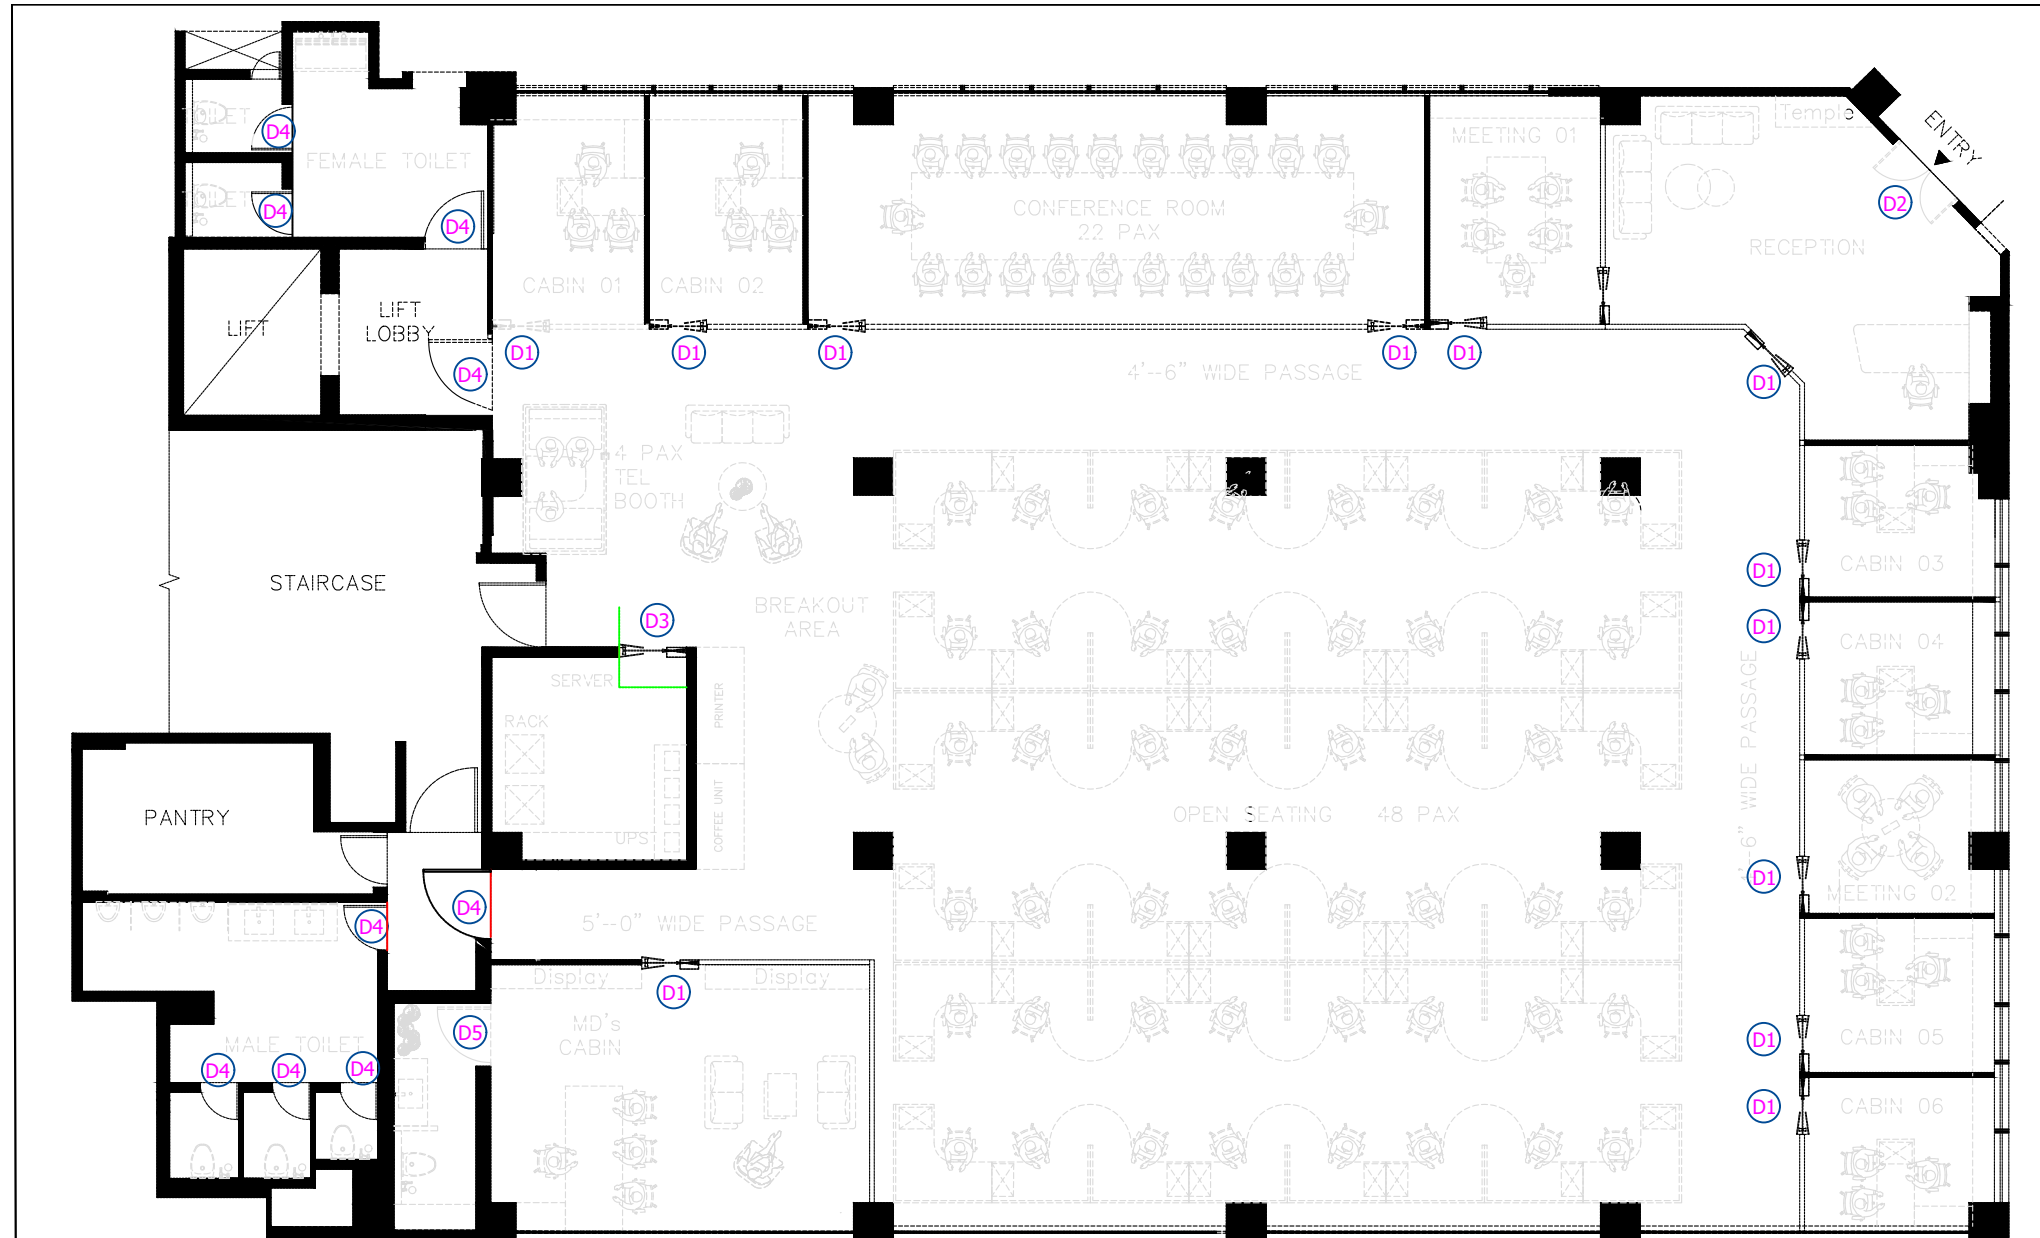


NOTE: D5 - SAME SPACES AS D3/D4 - BUT SUPPLY NEW DOOR FOR D5

DOOR LAYOUT

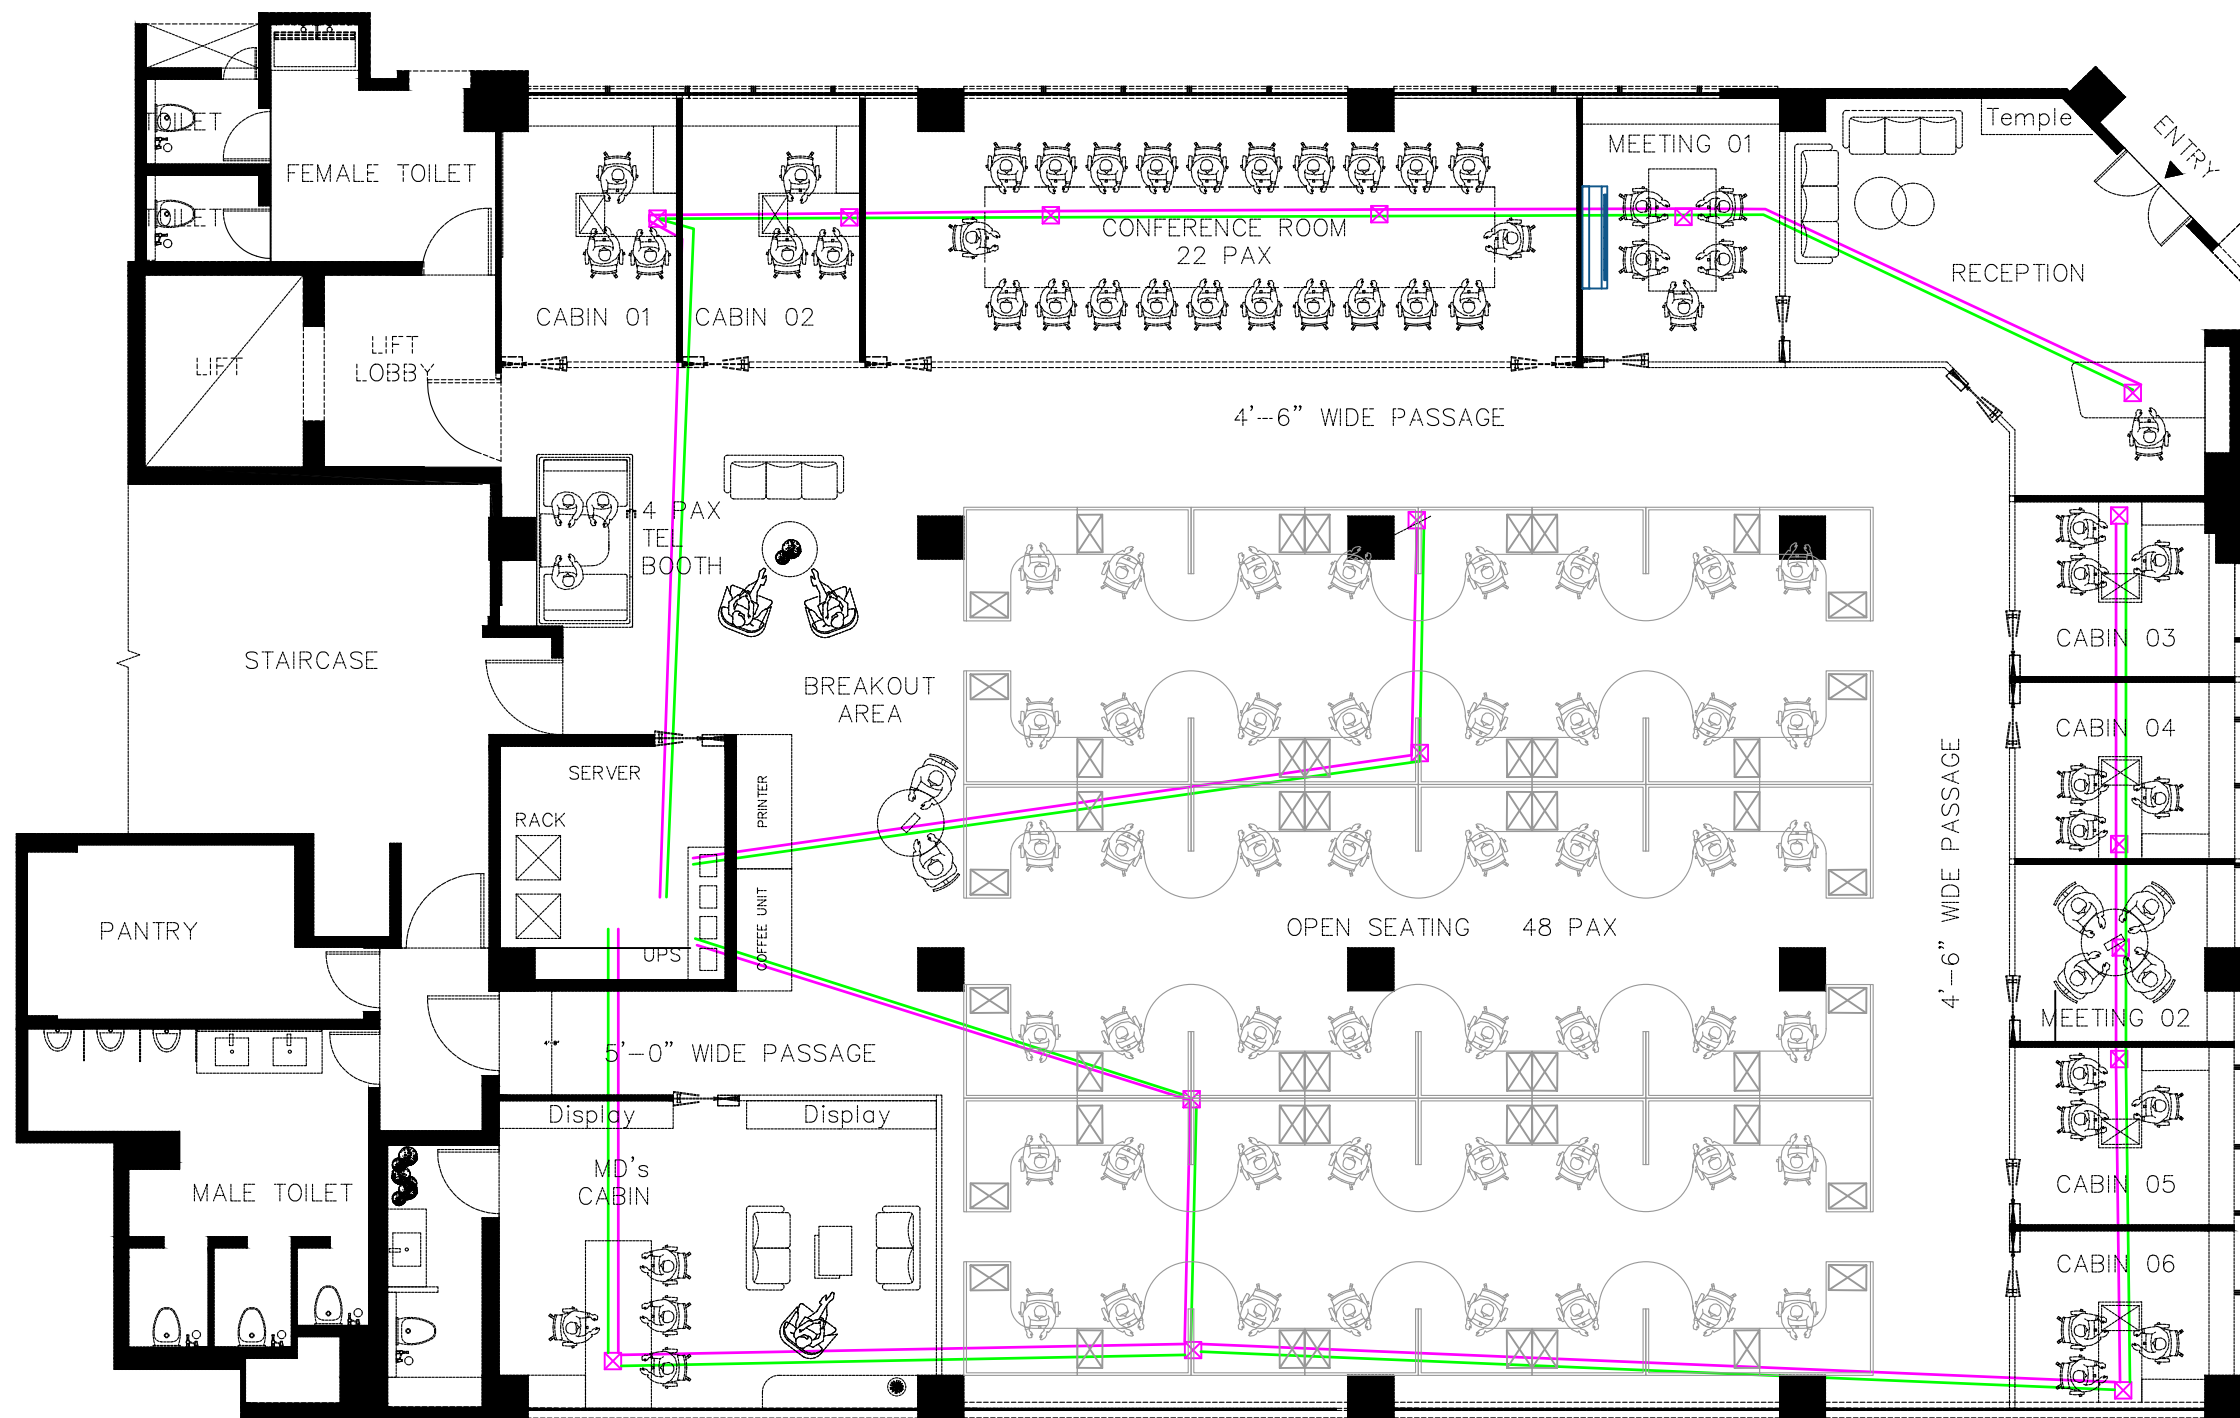


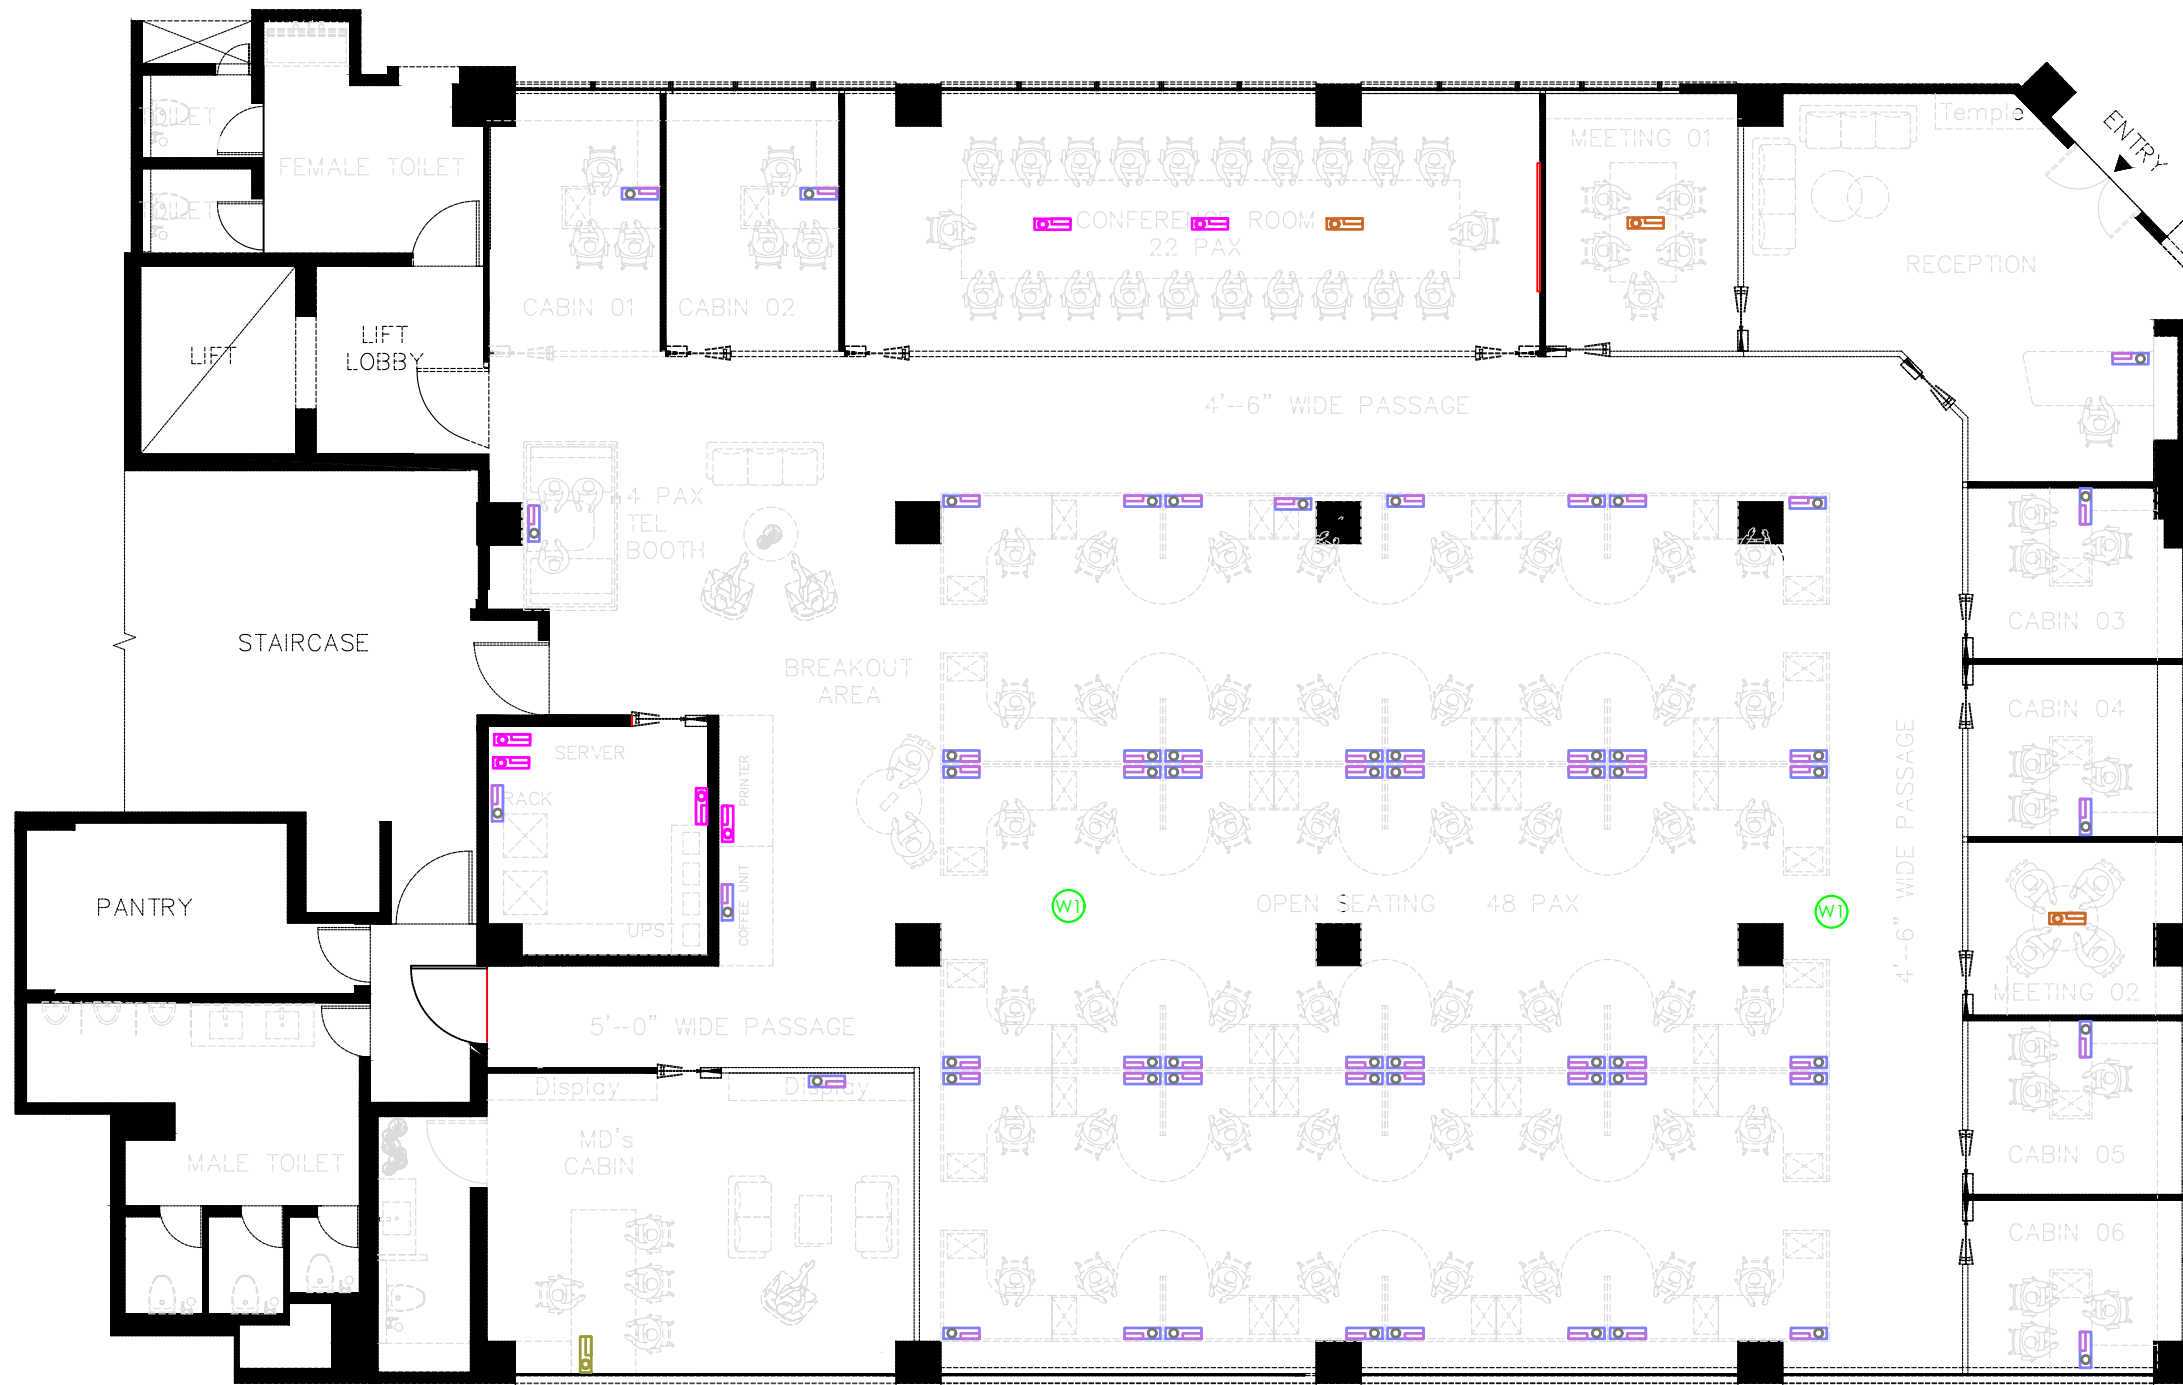


**RACEWAY LAYOUT-
SEPARATE CONDUITS FOR POWER & NETWORKING CABLES**




SYMBOL	LEGEND
	FOR OPEN CUBICLES RECEPTACLE CONSISTING OF: Above table: 1no 5amp UPS switch + soc 1no 5amp raw switch + soc 1no telephone socket CAT6, 1no lan socket CAT6,
	PRE WIRED BOX - LC 404 - LOGIC - ONLINE INSTRUMENT pre wired box 2 socket 1 VGA 1 data 1 telephone 1 Internet 1 RJ 45
	WI-FI
	3 - RAW POWER SOC + SW 1 - UPS POWER SOC SW
	FOR OPEN CUBICLES RECEPTACLE CONSISTING OF: Above table: 1no 5amp UPS switch + soc 3no 5amp raw switch + soc 1no telephone socket CAT6, 2no lan socket CAT6,

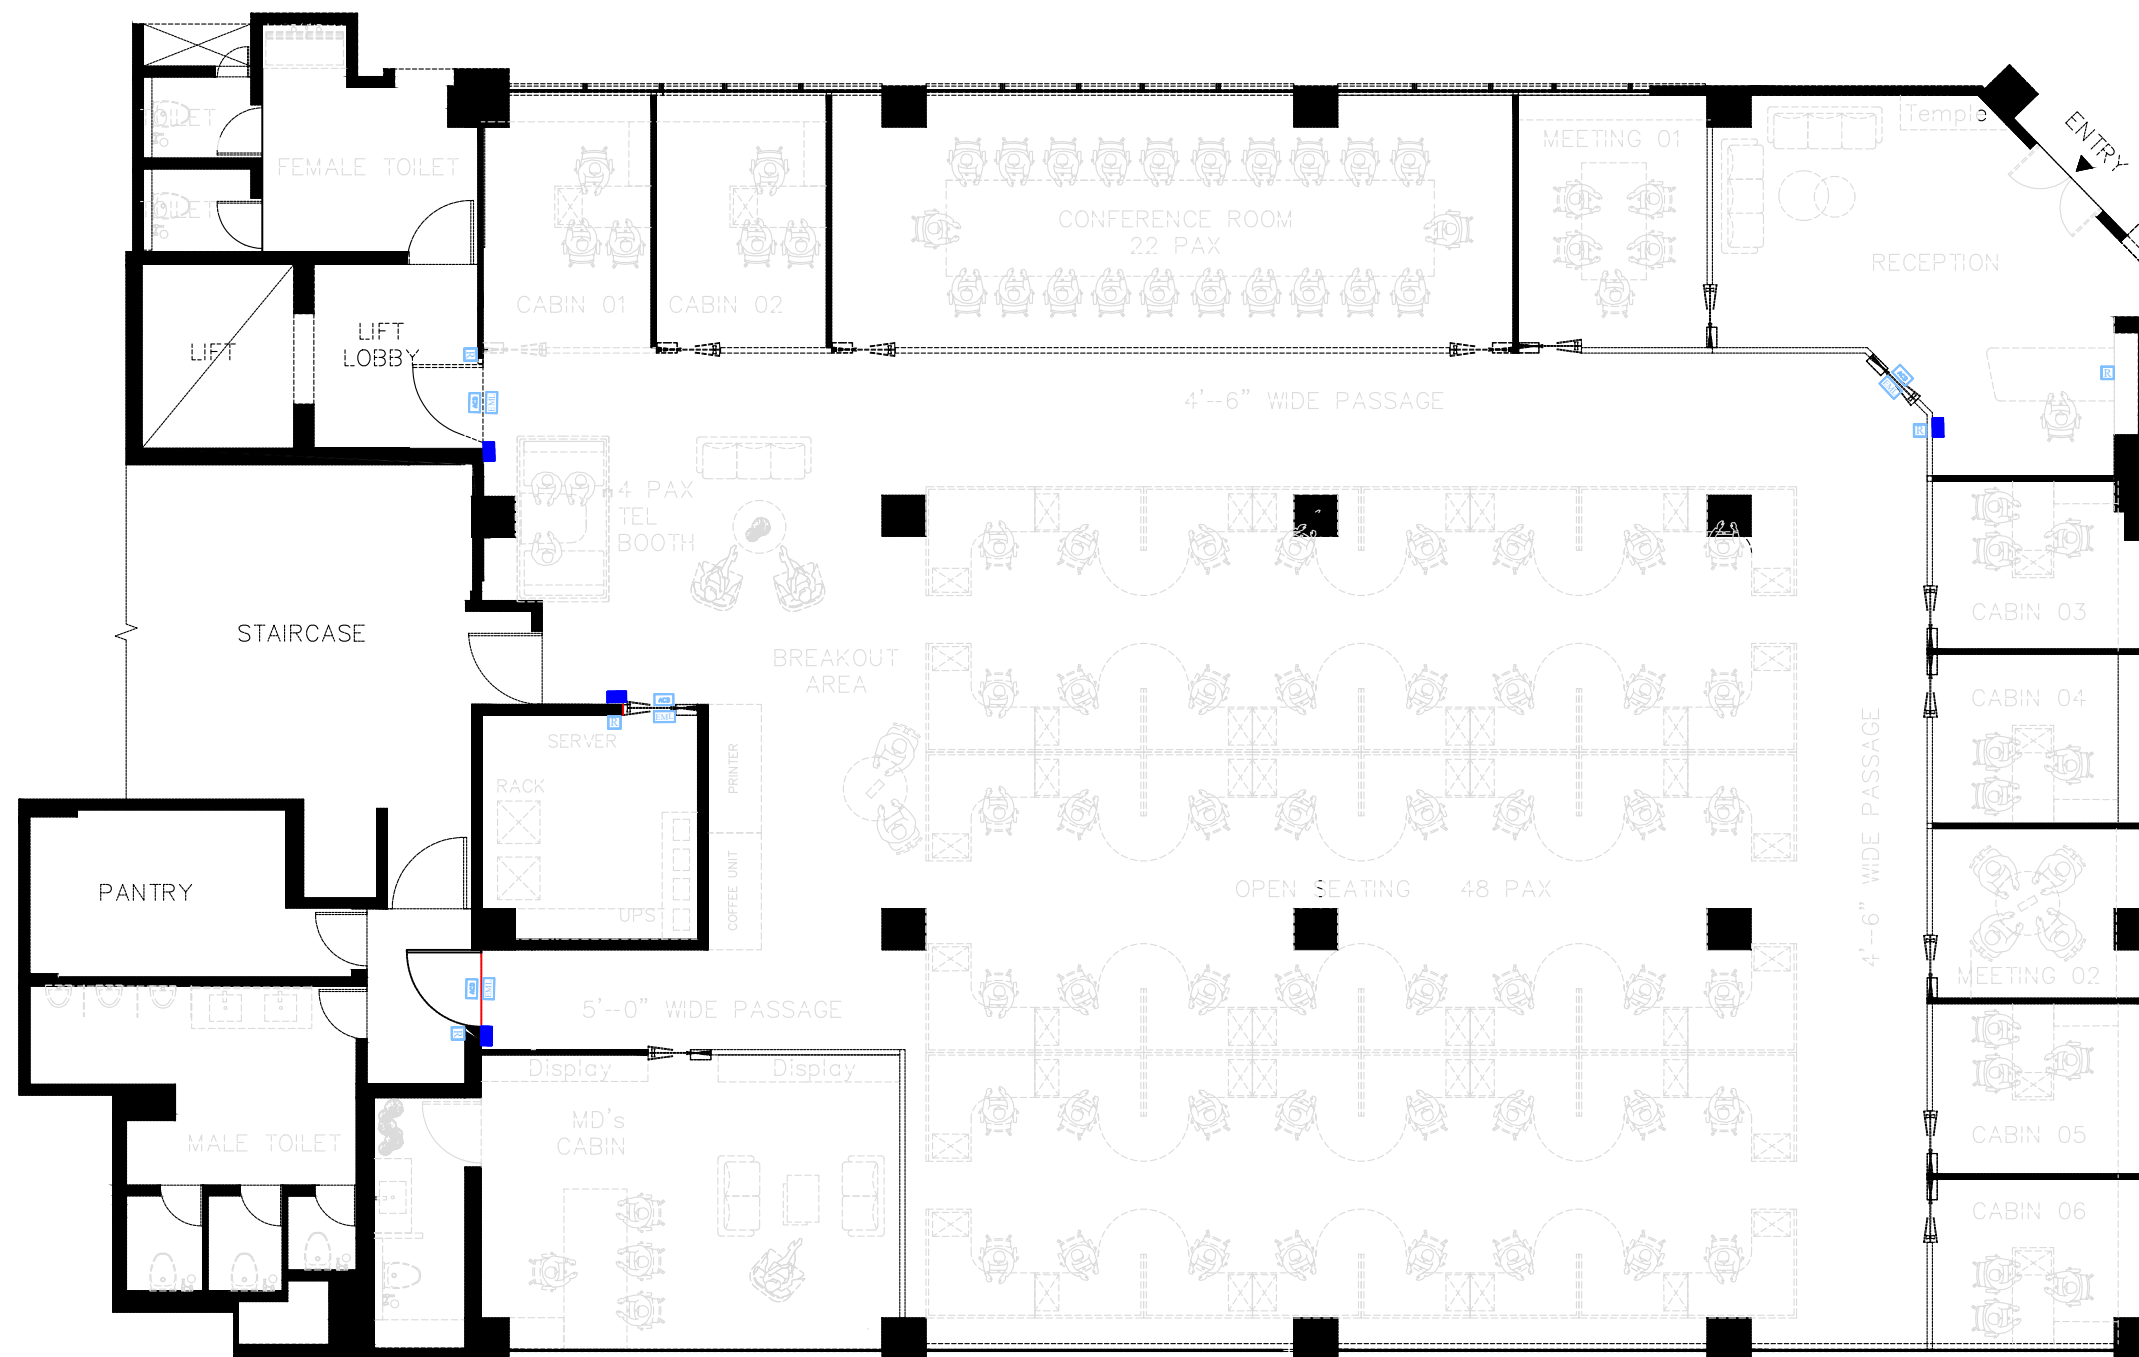ELECTRICAL POINTS LAYOUT






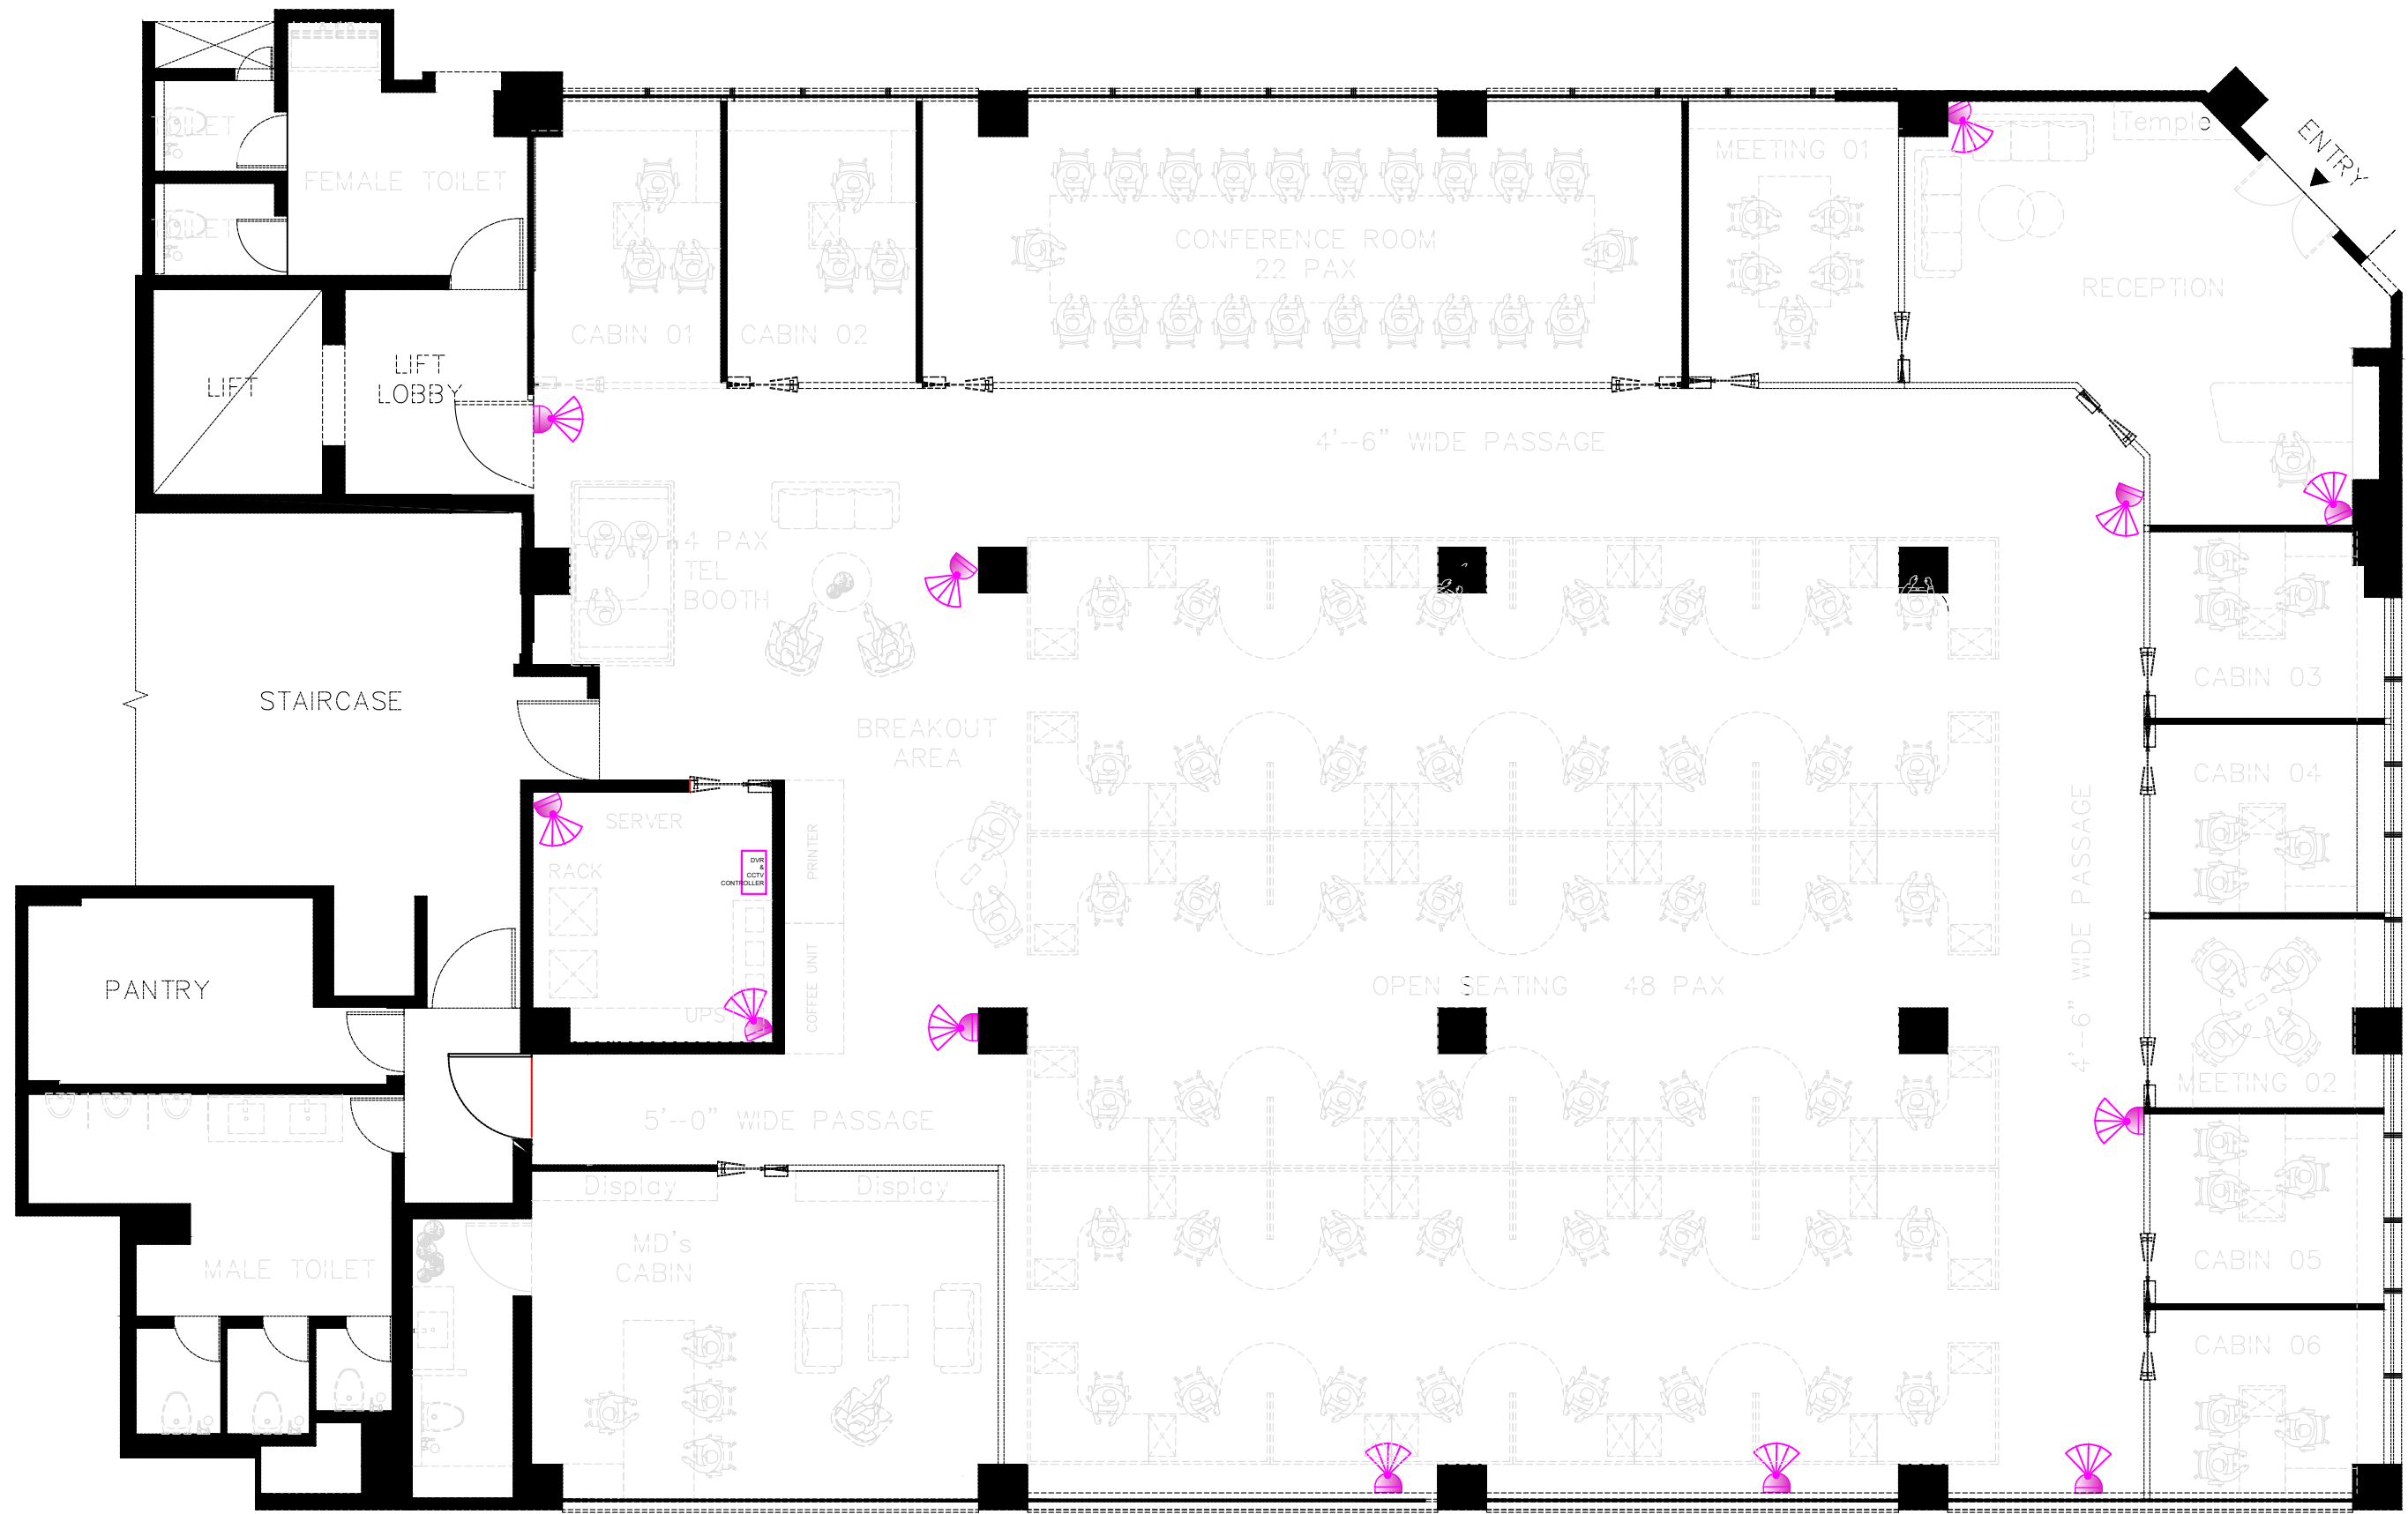

SYMBOL	LEGEND FOR ACCESS CONTROL
	Electromagnetic Lock
	Card Reader
	Access Control Door

ACCESS CONTROL LAYOUT

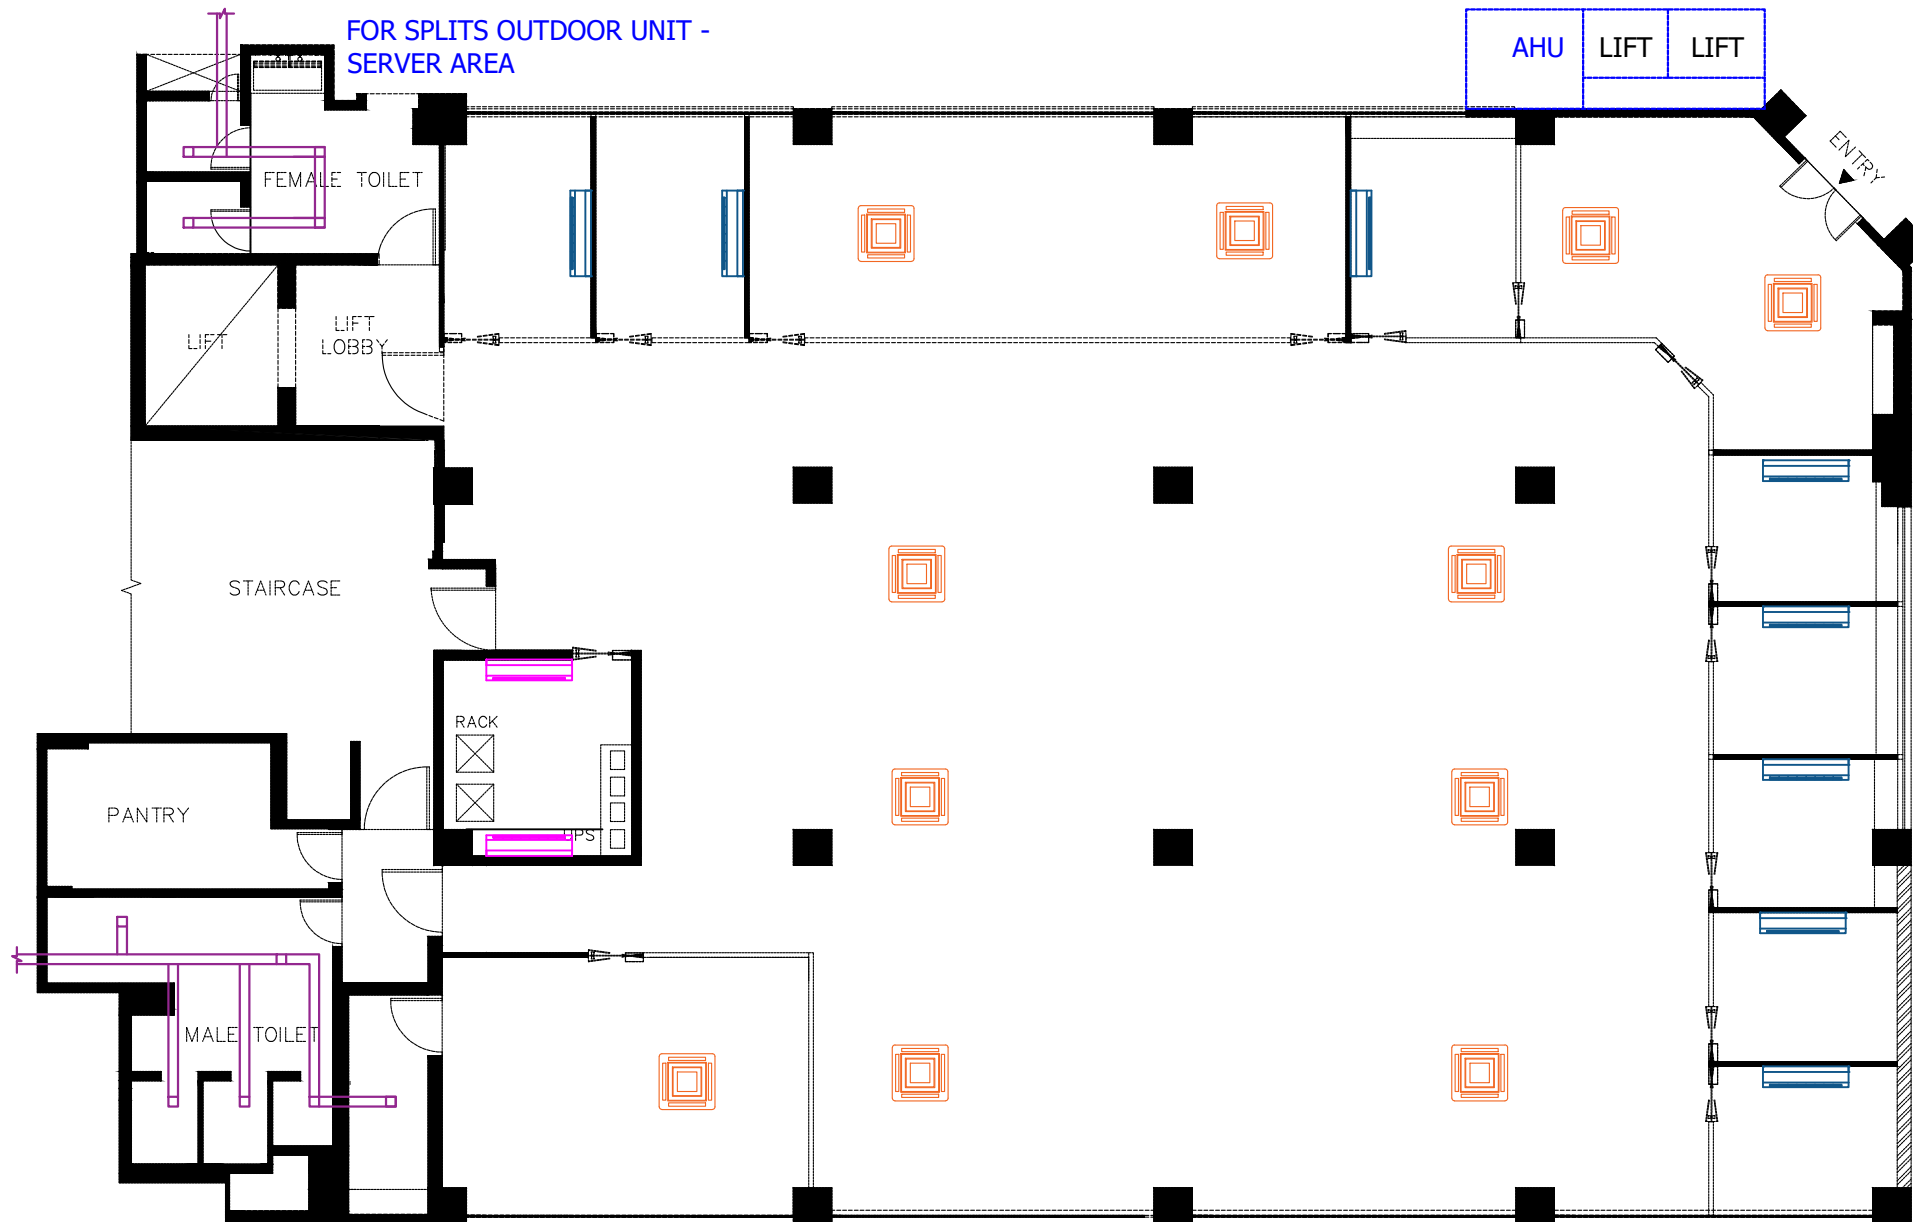


CCTV LAYOUT





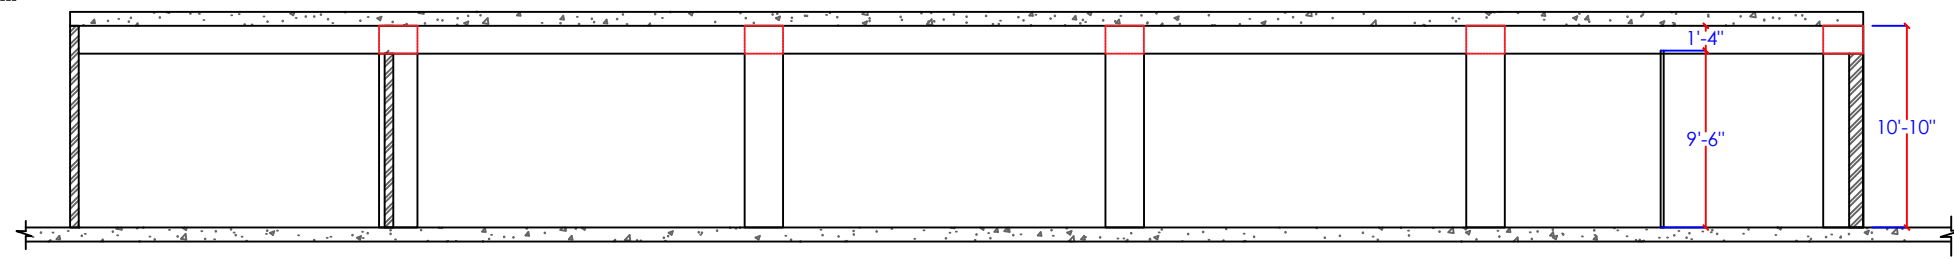

	SPLIT UNIT
	4 WAY CASSETE
	1 WAY CASSETE
	EXHAUST WITH DUCT - WASHROOM



**NOTE: FLATE FALSE CEILING BELOW BEAM LEVEL.
 ALL AC PLACEMENTS ARE INDICATIVE, TO BE VERIFIED BEFORE EXECUTION
 CASSETTE UNITS TO BE CONNECTED TO AHU MACHINE (CHILLER PLANT IS 2 FLOORS
 ABOVE ON TERRACE. BRAND - BLUE STAR / MIDEA**



SECTION

HVAC LAYOUT

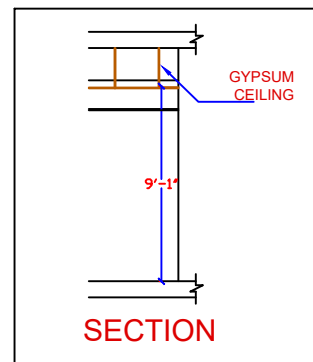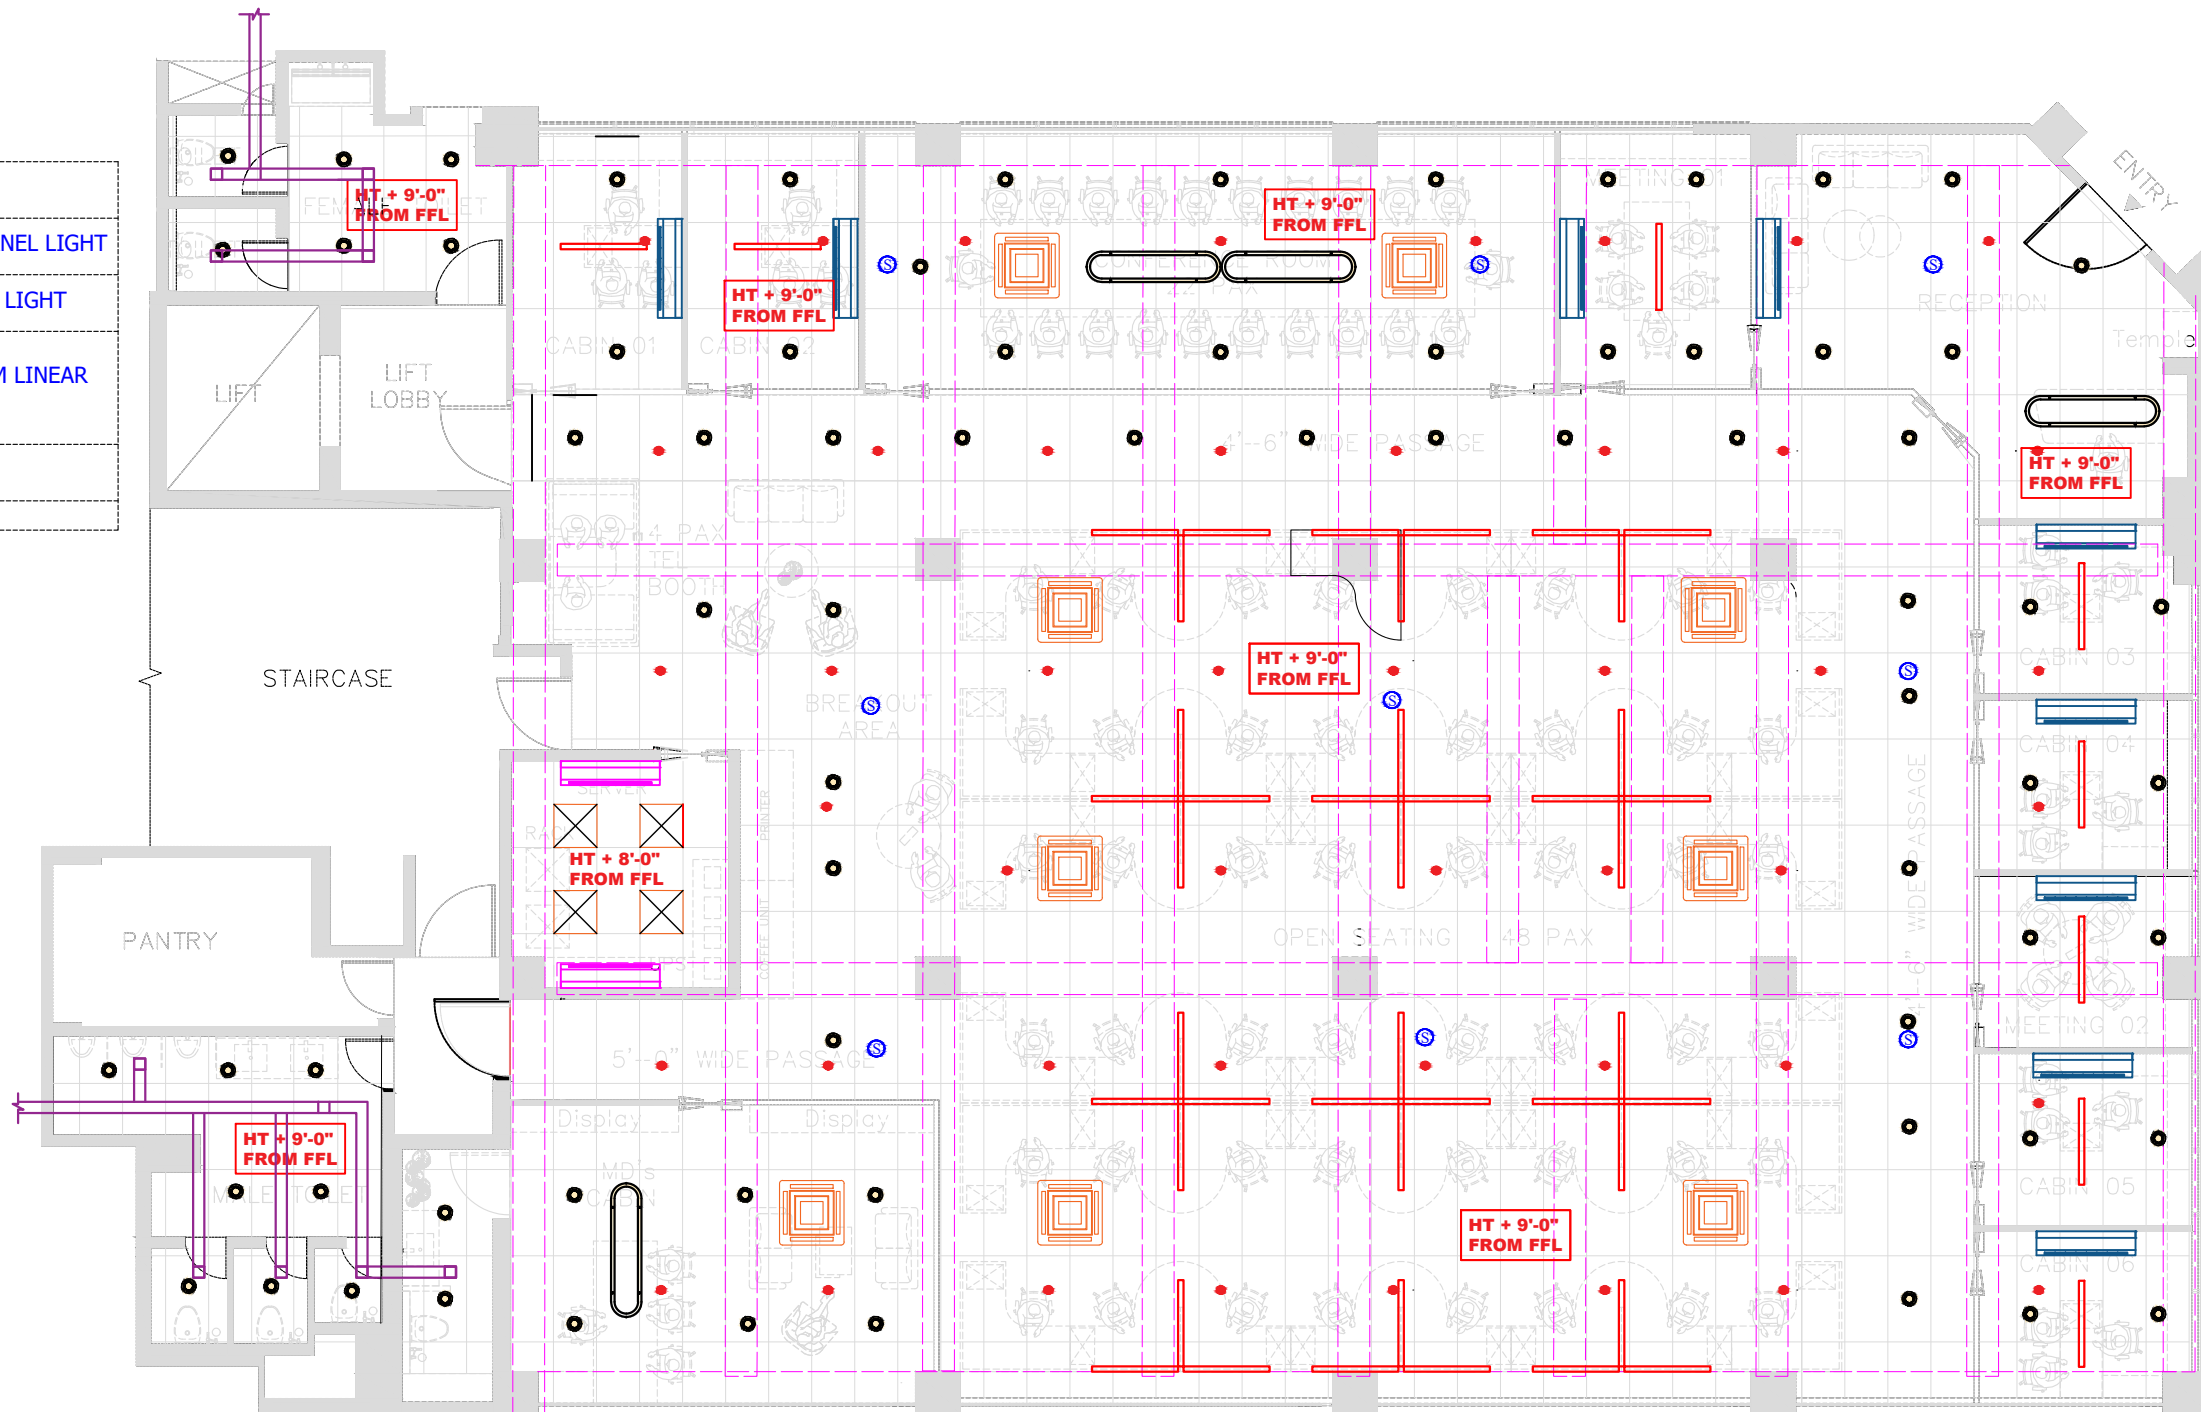


	COB LIGHT
	600 X 600 PANEL LIGHT
	DECORATIVE LIGHT
	1200 X 75 MM LINEAR LIGHT




COORDINATED RCP


NOTE:

SMOKE & SPRINKLER SYSTEMS ARE ALREADY ON SITE. NEED TO FIX BELOW FALSE CEILING

	PALMET
	ADVANTAGE E - 0.9 ECOPHON CEILING
	OPTA - 0.8 ECOPHON CEILING

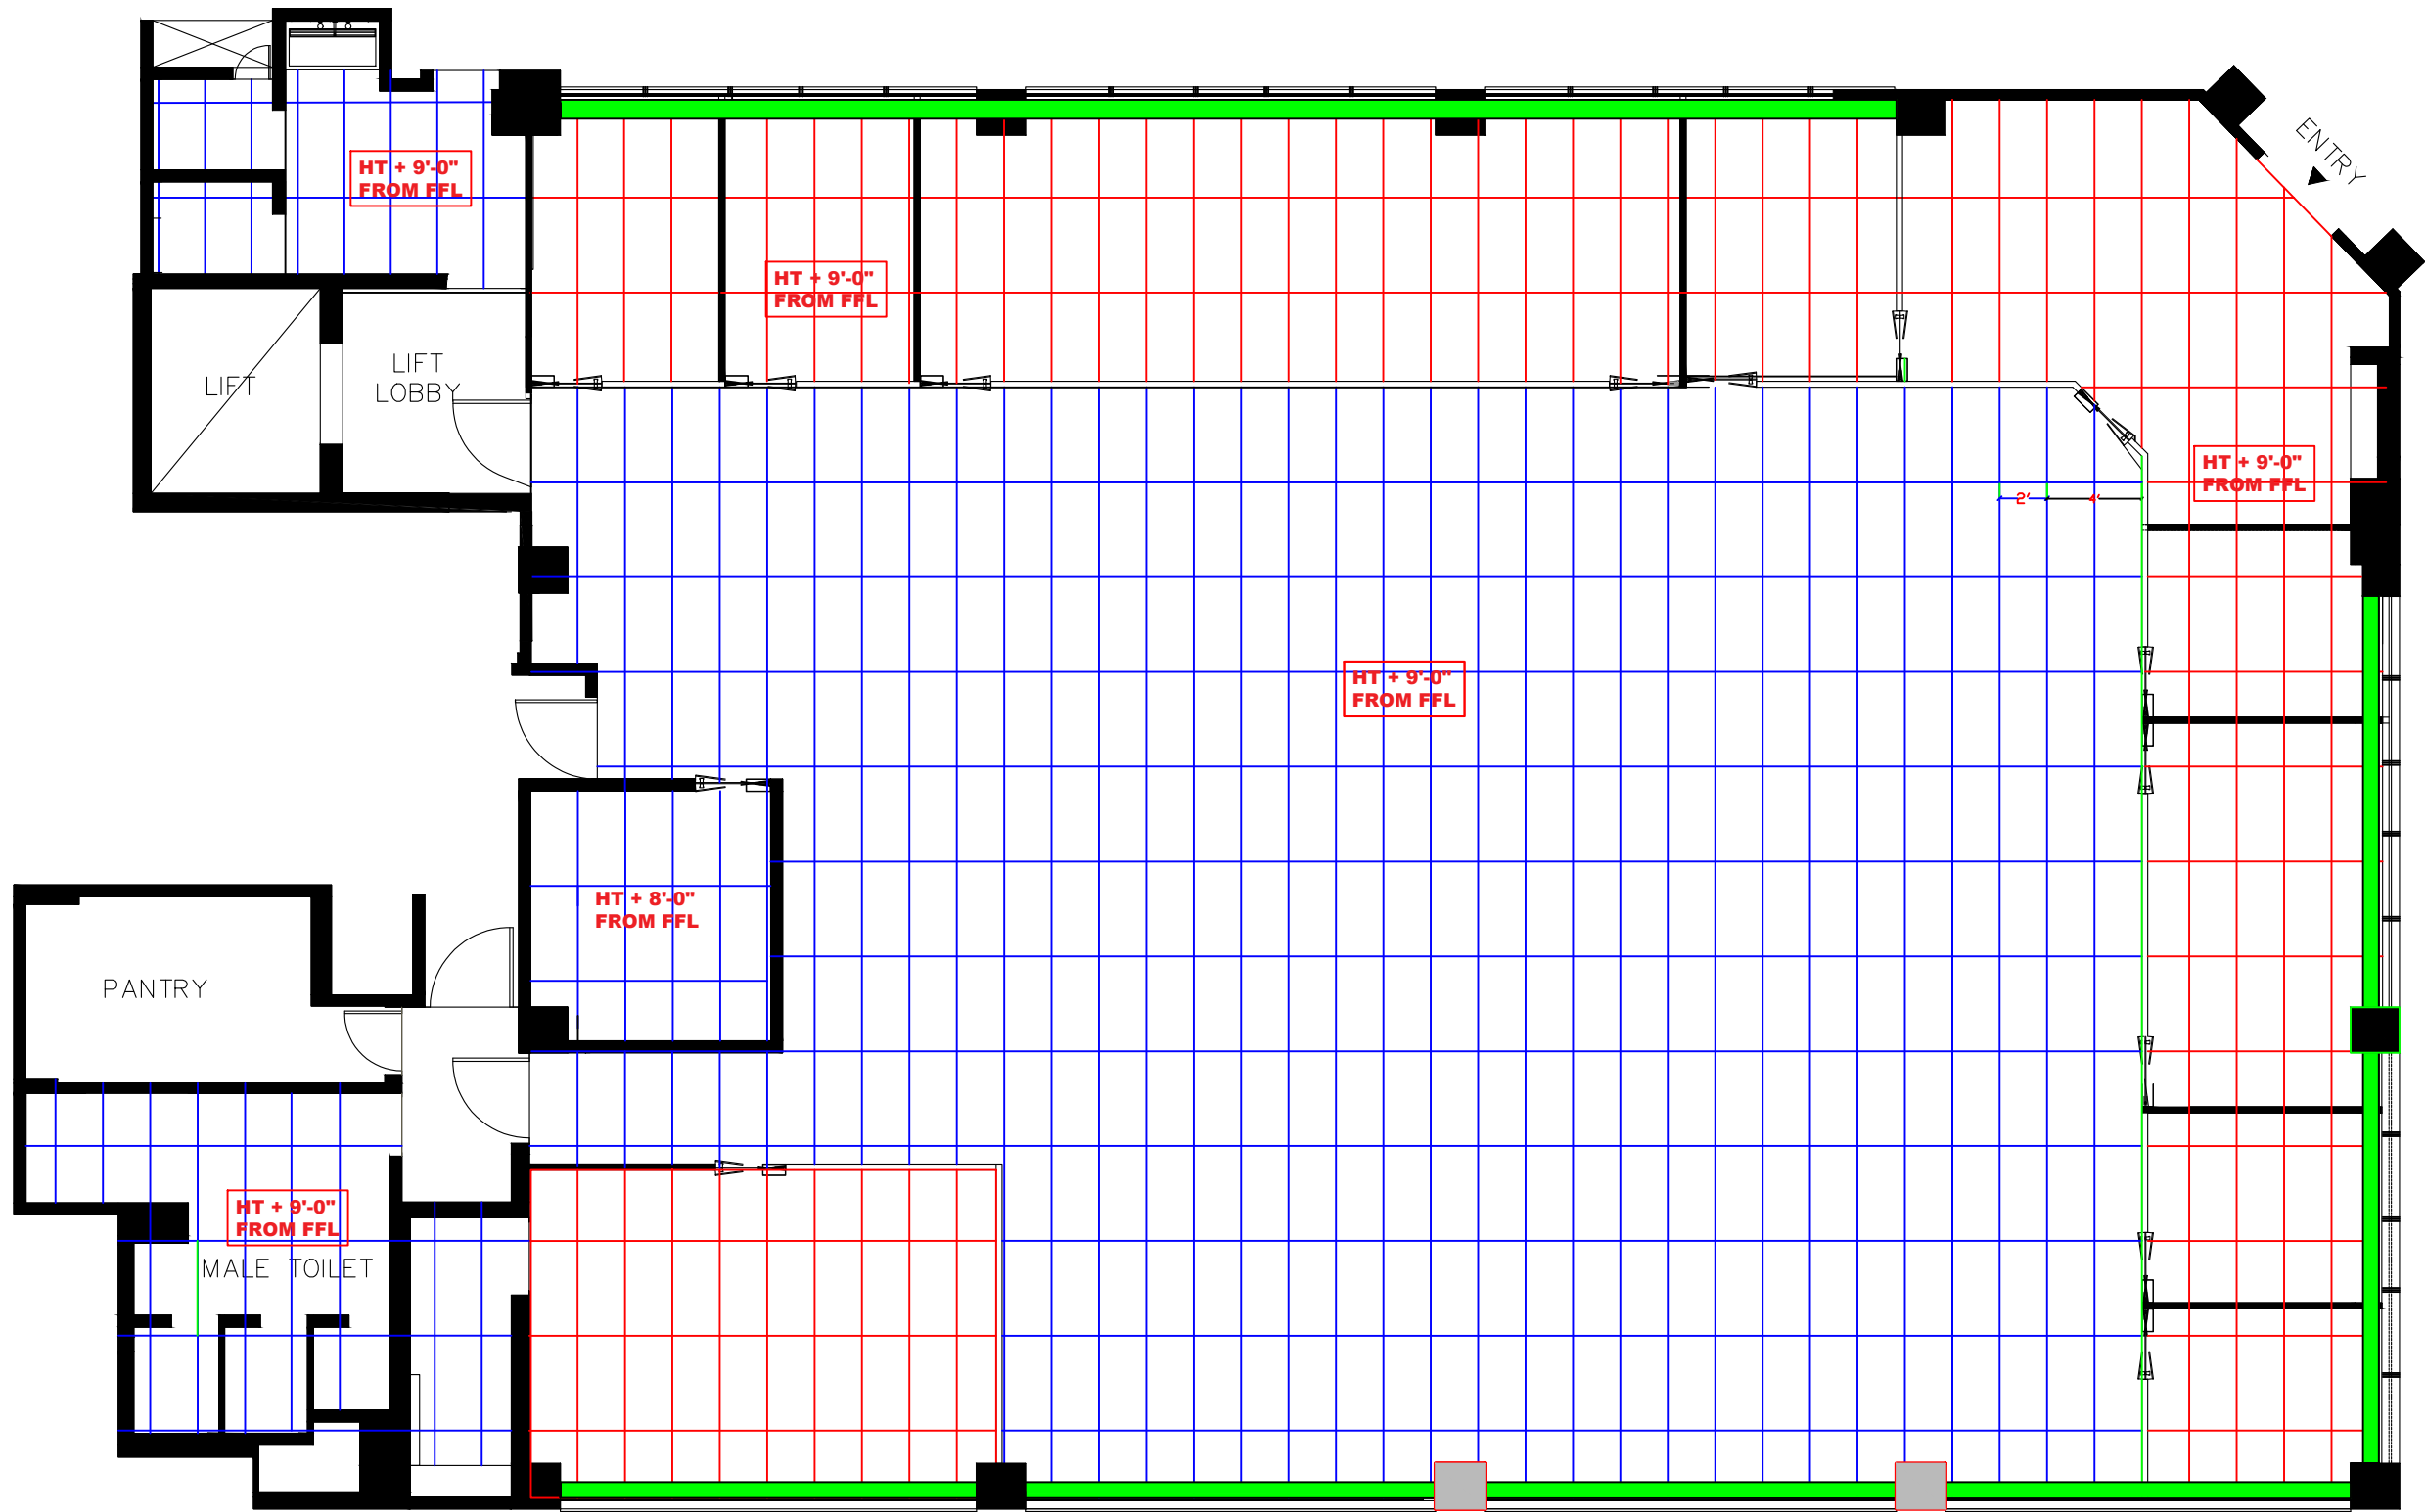


FALSE CEILING LAYOUT

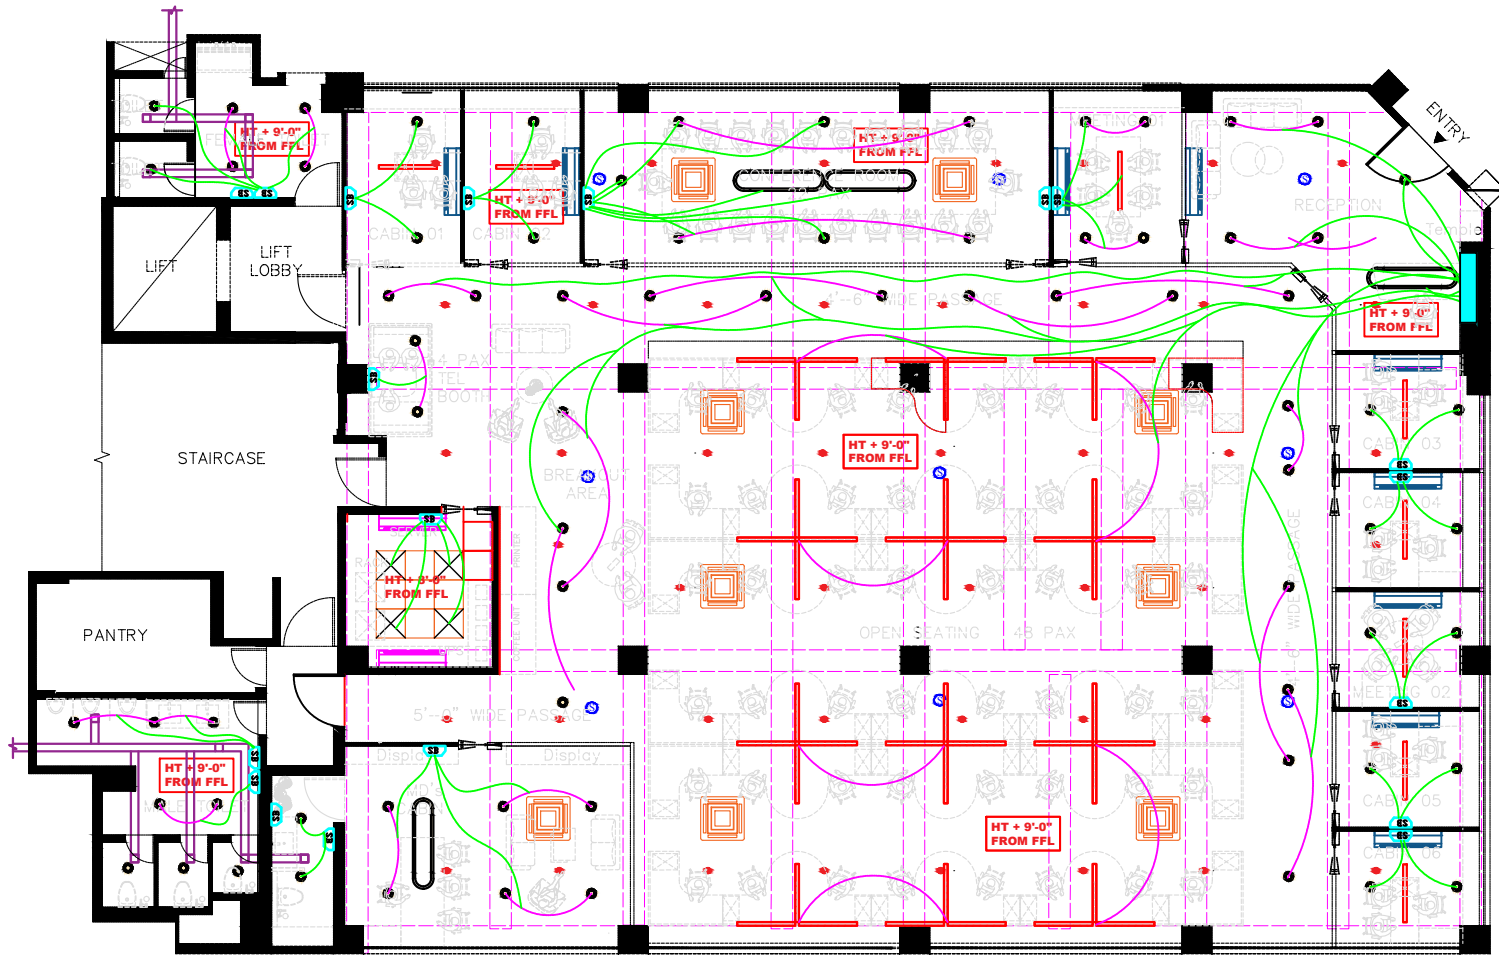

DB
MCB

SB / LOOPING LAYOUT

**NOTE:
ALL AUDIO VIDEO EQUIPMENT TO BE CONSIDER**

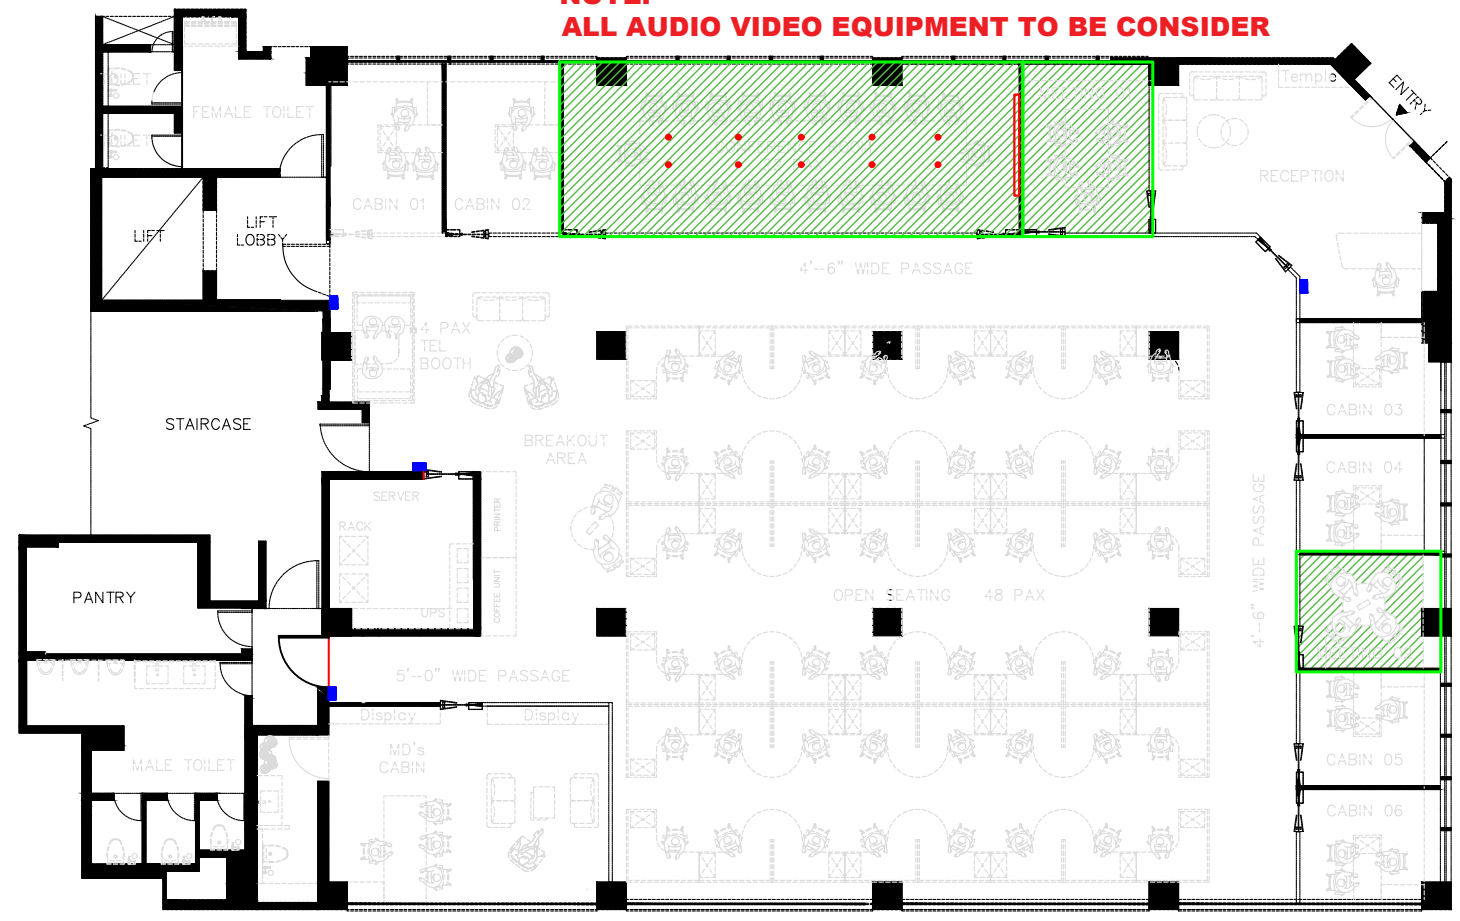

SYMBOL	LEGEND FOR ACCESS CONTROL
	AUDIO + VIDEO CONFERENCING 3 ROOMS TABLE SPEAKER SHARING BETWEEN 2 MOTION CAMERA FOR AV SPEAKERS, AMPLIFIER, ETC

AUDIO AND VIDEO LAYOUT